



COPYRIGHT
 This Drawing and parts thereof are copyright to Southern Land Ltd and shall not be reused, copied or reproduced without the written permission of Southern Land Ltd.

Warning
 This Plan has been prepared for the purpose of a resource consent application and sales contracts only. It is not a precise survey plan. As areas and dimensions are likely to vary upon survey it should not be attached to sale and purchase agreements without an appropriate condition to cover such variations.

Any person using Southern Land drawings and other data accepts the risk of:
 - using the drawings and other data in electronic form without requesting and checking them for accuracy against the original hard copy versions or with Southern Land directly.
 - ensuring the information is the most recent issue.
 Service easements shown on this plan are not necessarily exhaustive.

Universal Developments

COMPONENT
 RT 3645 & 3655

TERMINAL AUTHORITY
 QLDC

UNDERGROUND
 Otago

TOTAL AREA
 8,3266 Ha

DATE
 28/11/2019

Drawing title
SCHEME PLAN

LOTS 1-88, 90-100, 102-109,
 111-119, 400, 996-999

BEING A PROPOSED SUBDIVISION
 OF PT LOT 9 & 10 OF DP 300734

Prepared for
**RESOURCE CONSENT
 & SALES CONTRACTS**

Plan Revisions

REV	DESCRIPTION	DATE
A	Resource Consent & Sales Contracts	24/06/2019
B	Lots 97-118 & 804's Updated	23/06/2019
C	Lot 83-86, Road, C & Easements updated	13/11/2019
D	Lot 119 Added	28/11/2019

DATE	APPROVED	SHEET	REVISION
28/11/2019	[Signature]	S1	D

SCALE
 1:1250 @A3

DATA SHEET



DRAWING REFERENCE
 V4271

DATE
 28/11/2019


REVISION
 D

UNIVERSAL DEVELOPMENTS

SOUTHERN LAND

CONSULTANTS

V4271 Overlay Design Pt Nov 20 14:48:58 2019

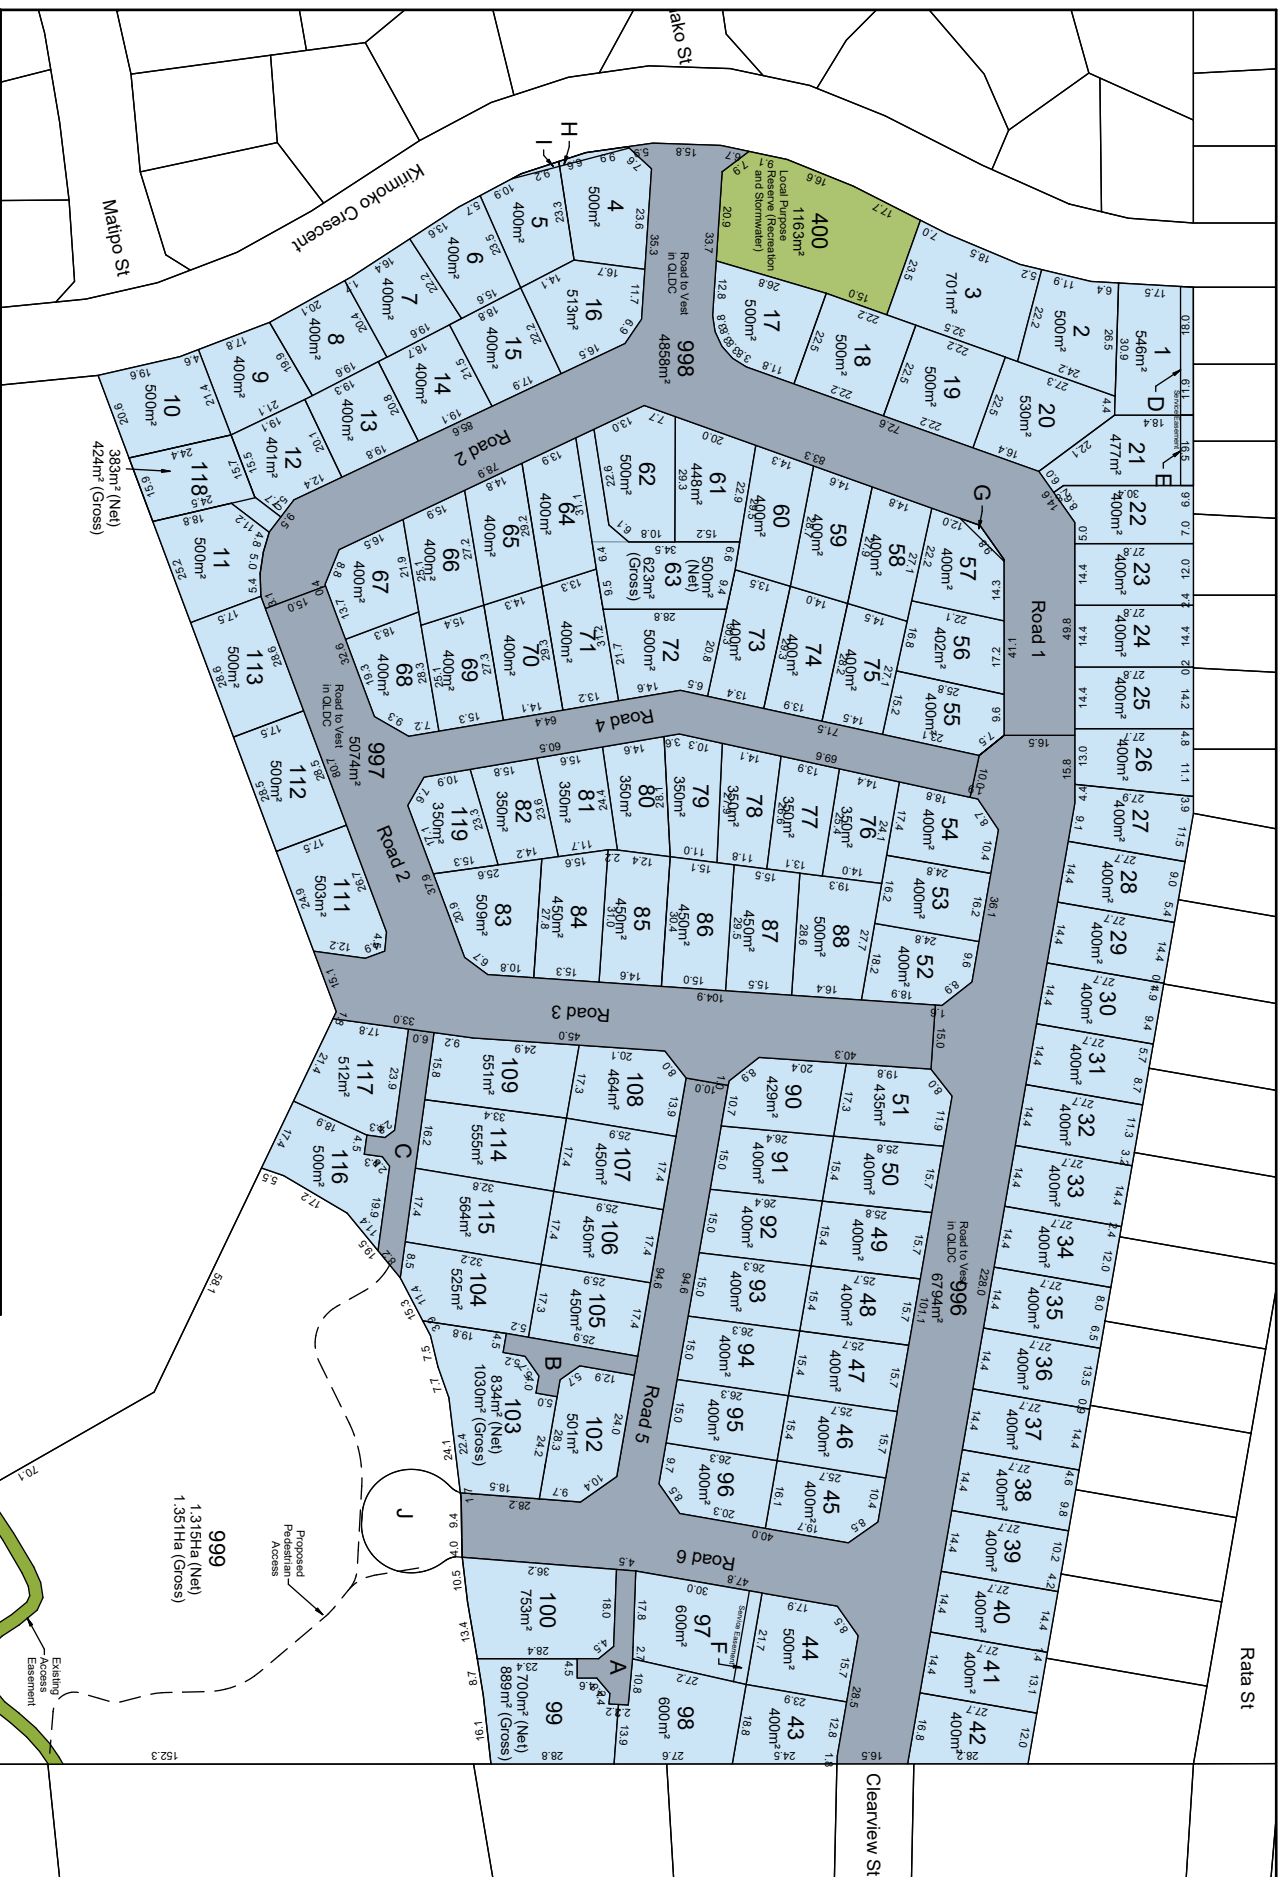

Schedule of Proposed Easements

Purpose	Shown	Servient Tenement/Dominant Tenement

383m² (Net)
 424m² (Gross)

Malitpo St


Road 1

Road 2

Road 3

Road 4

Road 5

Road 6

Rata St

Clearview St

Local Purpose Reserve (Recreation and Stormwater)

Proposed Pedestrian Access

Existing Access Easement

999
 1,315Ha (Net)
 1,351Ha (Gross)

Areas G, H & I are subject to a consent notice limiting the right of vegetation, trees and structures to be removed from these areas at the boundary level at the boundary.

UNIVERSAL DEVELOPMENTS

CLEARVIEW

WANAKA